


1 PLAN AT ORCHESTRA AND PARTIERRE
1/8" = 1'-0"

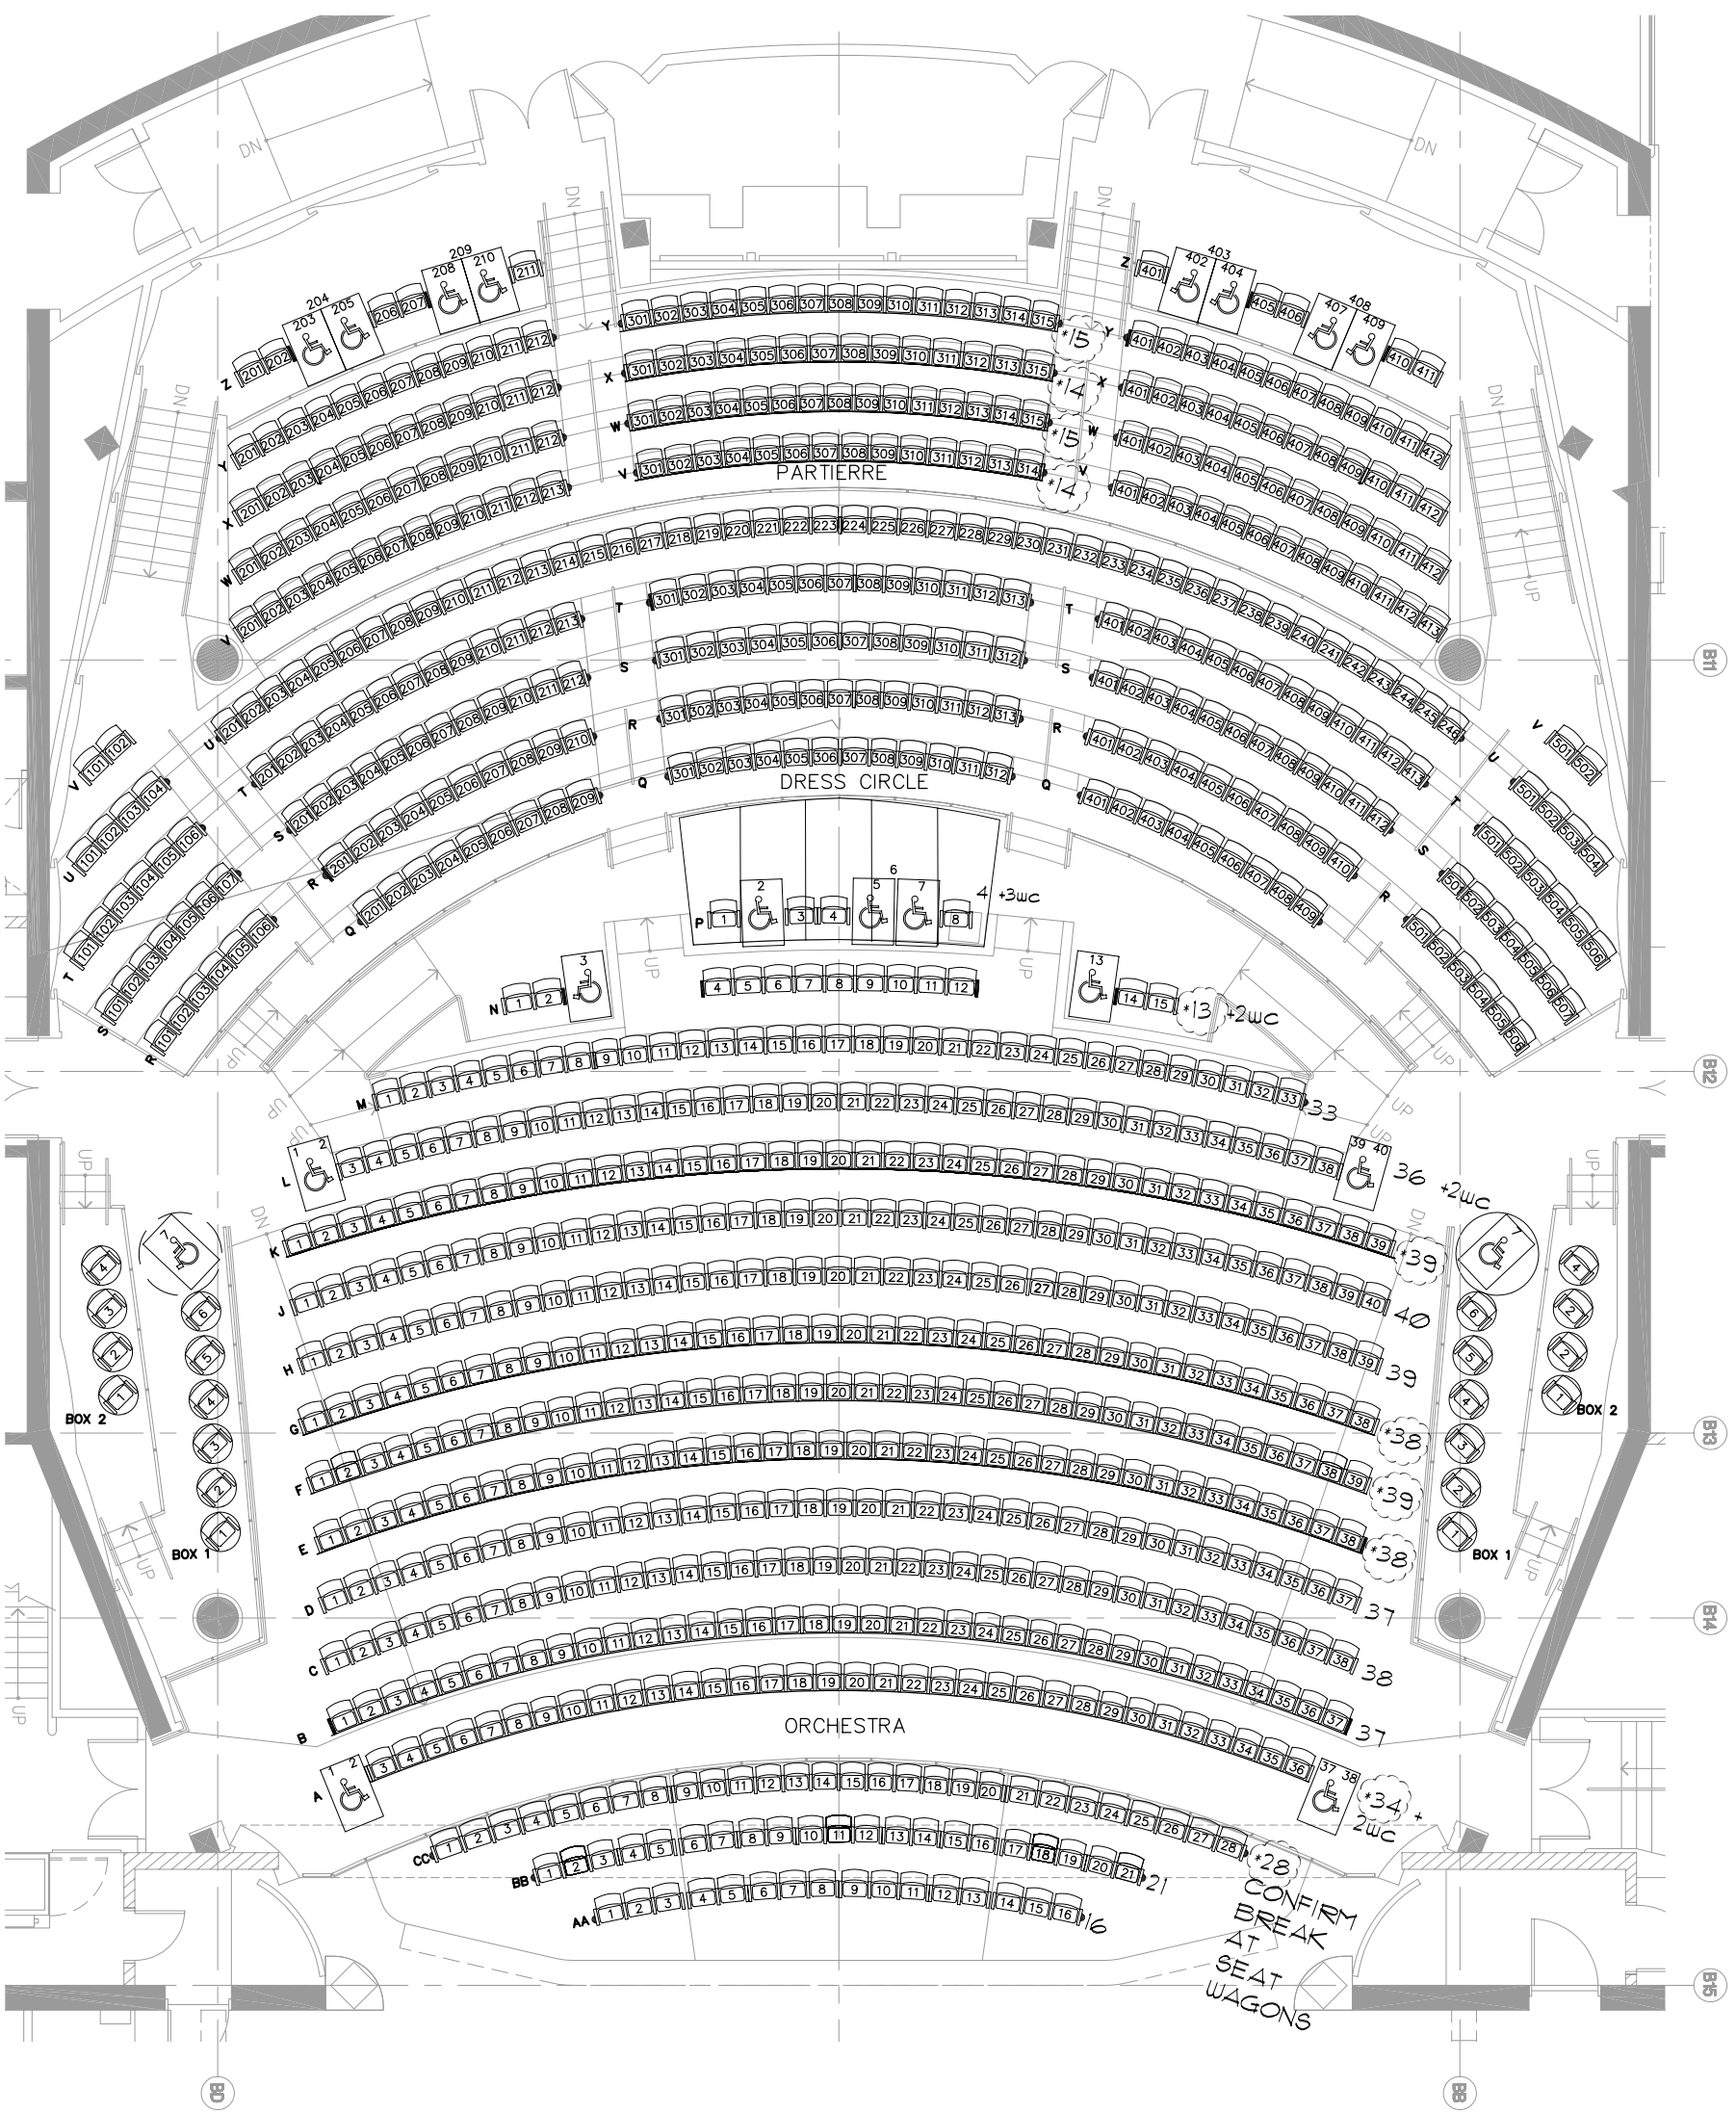

THIS DRAWING "DTS-183A-REVISION 1" CORRESPONDS TO THE QUINETTE DRAWING SUBMITTAL 12610-02-R3 WITH LAYTON STAMP DATED 6-28-04. PREVIOUS QUINETTE DRAWING (SUBMITTAL 12610-02-R1) HAD A LOWER SEAT COUNT FOR THE ORCHESTRA LEVEL. SEAT NUMBERING HAS BEEN UPDATED TO MATCH NUMBER OF SEATS PER ROW COMPARED TO ORIGINAL DRAWING DTS-183A. CONFIRM THAT THIS IS CORRECT WITH SEAT INSTALLATION.


ON PIT LIFT: CONFIRM SEATING LAYOUT BREAKS AT SEAT WAGONS. CONFIRM ARMREST.

SEAT NUMBERING CHANGES FROM ORIGINAL DTS-183 DRAWING ARE SHOWN CLOUDED. CONFIRM.

969 - ORCHESTRA LEVEL:
790 FIXED, 20 ROTATING,
136 REMOVABLE, 4 LOOSE, 19 WHEELCHAIR
381 - 1st MEZZANINE (54 BALCONY)
4 WHEELCHAIR
232 - BALCONY (2nd BALCONY)
176 FIXED, 56 LOOSE
1582 - TOTAL (WHEELCHAIR SEATS INCLUDED)
POTENTIAL INCREASE IF WHEELCHAIR SPACES FILLED WITH TEMPORARY CHAIRS

DTS-183A REVISION 1

W M A R C H I
LYRIC ORCHESTRA/PARTIERRE SEAT NUMBERS
1/8" = 1'-0" / 24/05
DTS-183A
REV 1
7-1

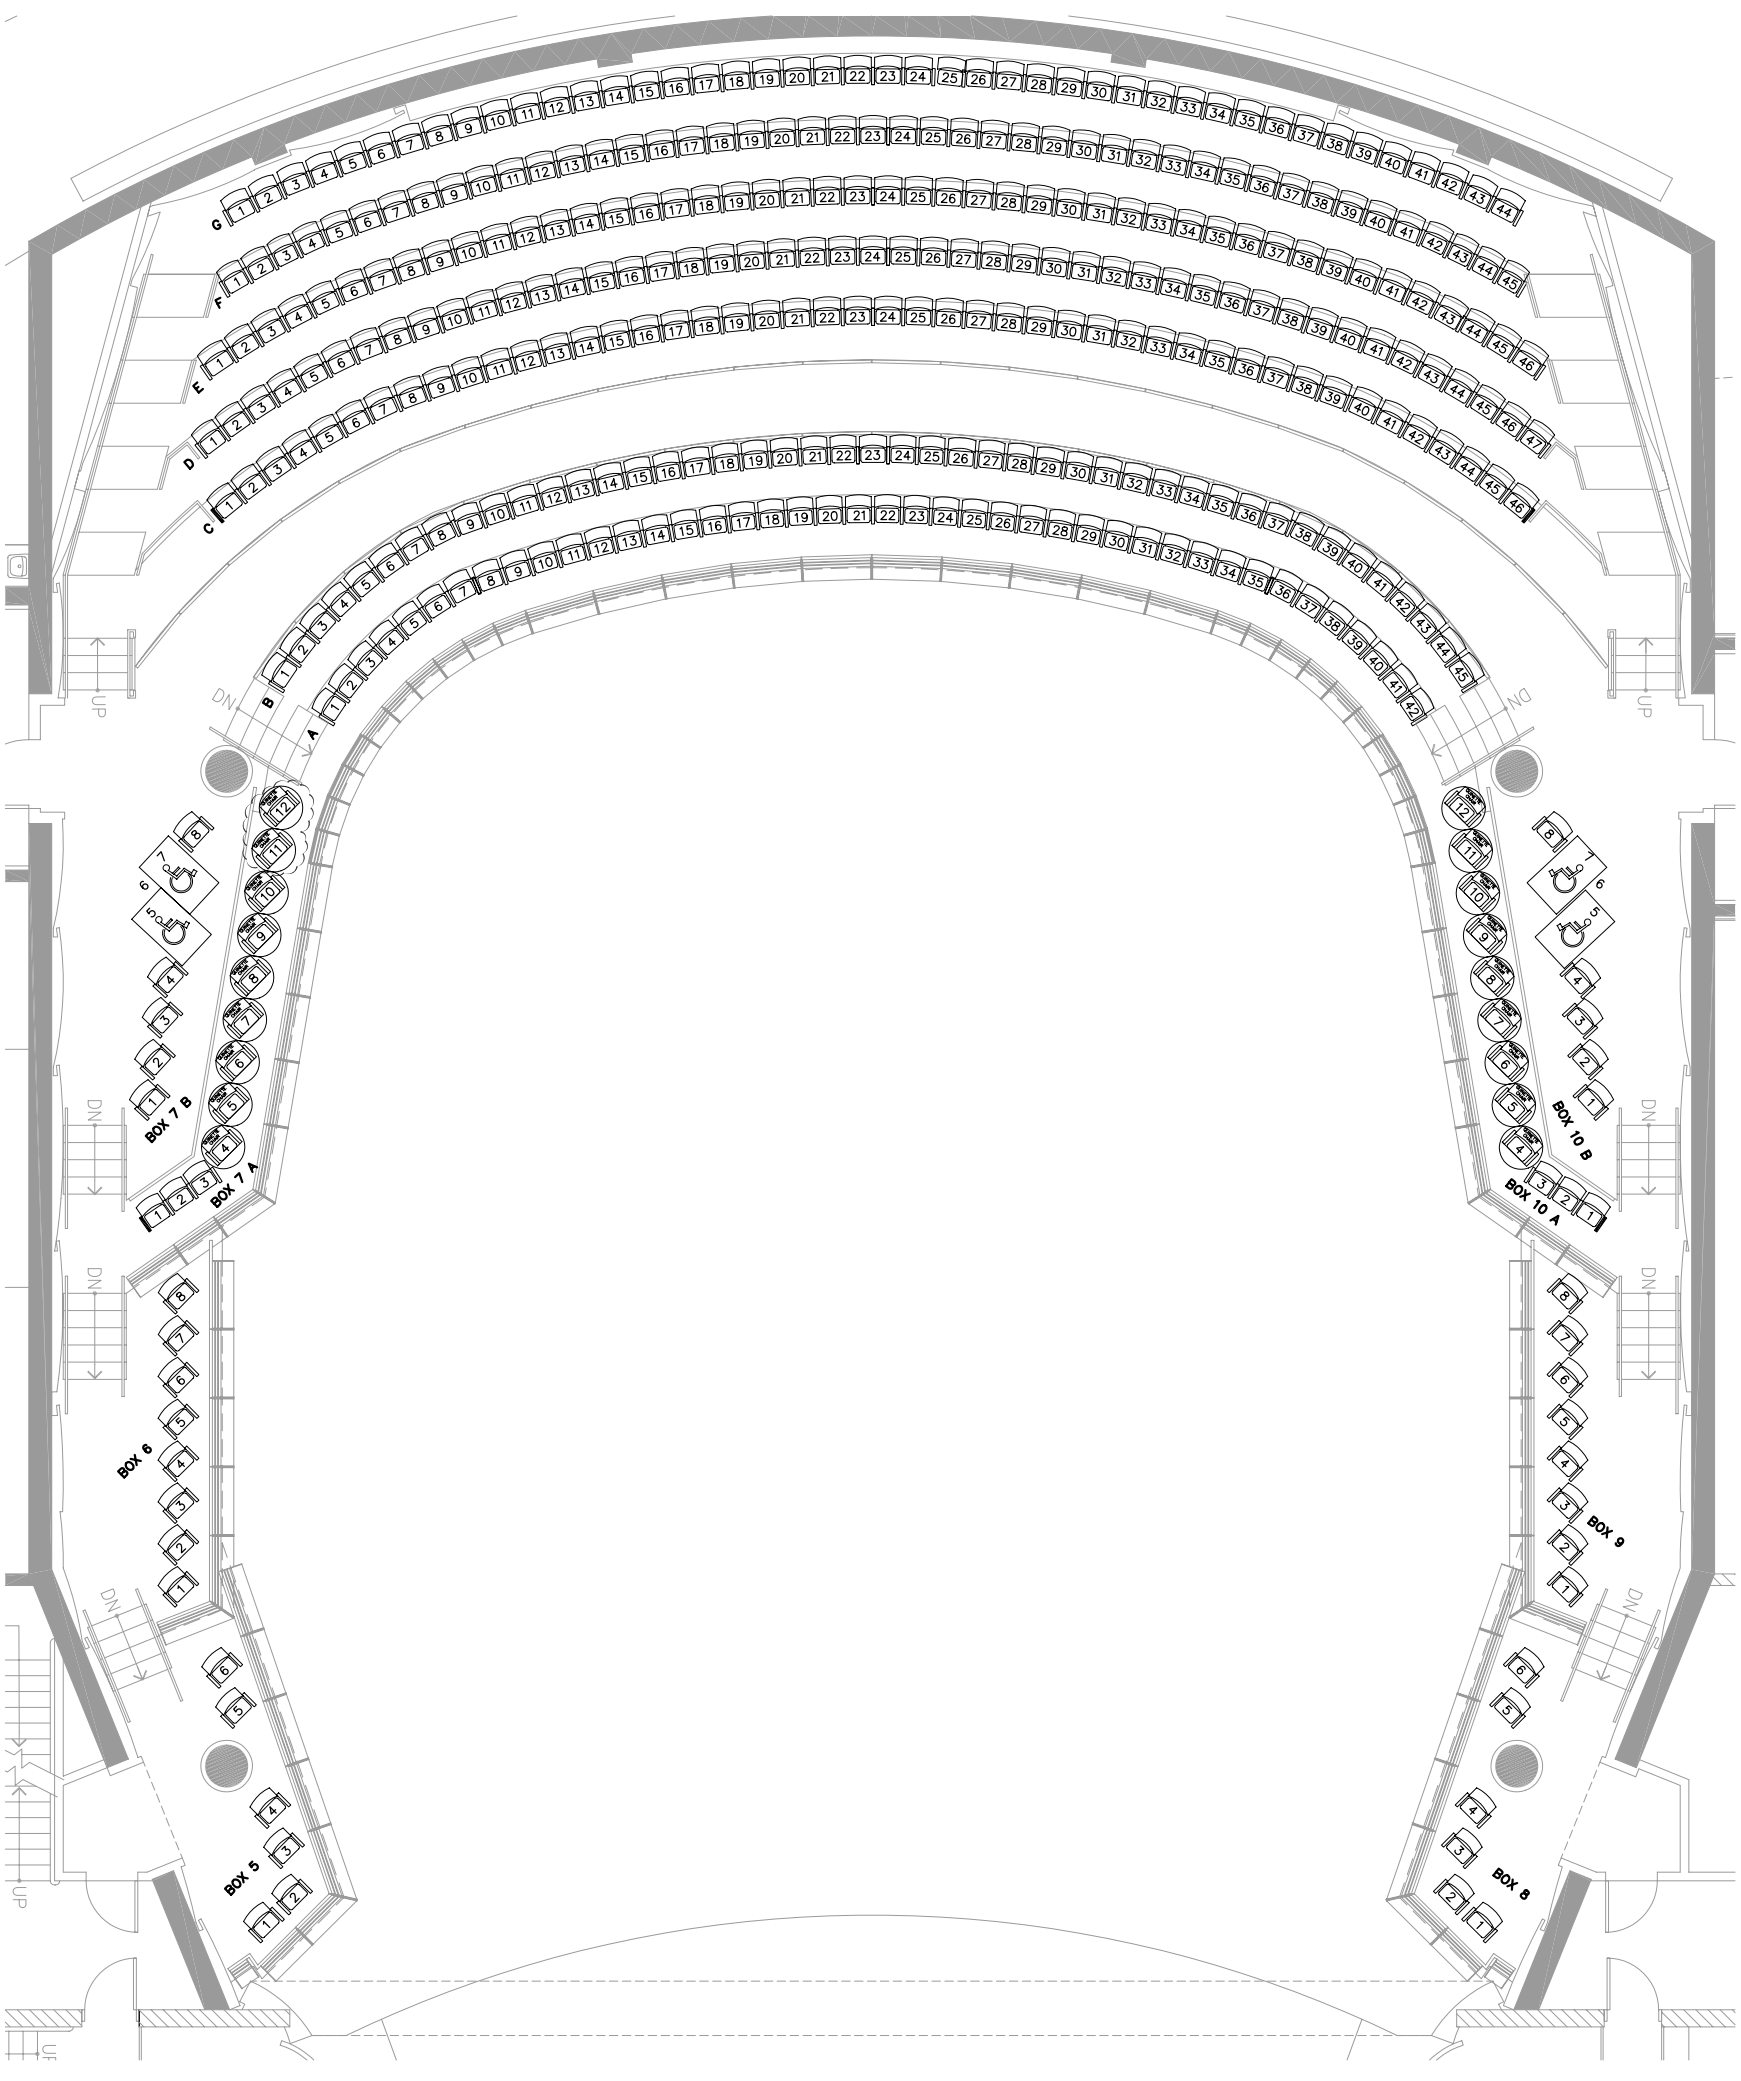

1 PLAN AT FIRST MEZZANINE
1/8" = 1'-0"


SEAT NUMBERING CHANGES FROM ORIGINAL DTS-183 DRAWING ARE SHOWN CLOUDED.

THIS DRAWING "DTS-183B-REVISION 1" CORRESPONDS TO QUINETTE DRAWING SUBMITTAL 12610-02-R1 WITH LAYTON STAMP DATED 1-26-04.

THERE IS ONE MINOR CORRECTION IN SEAT NUMBERING COMPARED TO ORIGINAL DRAWING DTS-183B. CONFIRM THAT THIS IS CORRECT WITH SEAT INSTALLATION.

- 969 - ORCHESTRA LEVEL
- 790 FIXED, 20 ROTATING,
- 136 REMOVABLE, 4 LOOSE, 19 WHEELCHAIR
- 381 - 1st MEZZANINE (54 BALCONY)
- 176 FIXED, 56 LOOSE,
- 4 WHEELCHAIR
- 232 - BALCONY (2nd BALCONY)
- 176 FIXED, 56 LOOSE
- 1582 - TOTAL (WHEELCHAIR SEATS INCLUDED)
- POTENTIAL INCREASE IF WHEELCHAIR SPACES FILLED WITH TEMPORARY CHAIRS)

W M ARCHITECTS		178-2	
LYRIC FIRST MEZZANINE SEAT NUMBERS		DTS-183B	
1/8" = 1'-0"		REV 1	
DATE: 02/04/2005		TIME: 02:46:26 PM	
PROJECT: 183B		SHEET: 178-2	
DRAWN BY: [Name]		CHECKED BY: [Name]	
DATE: 02/04/2005		TIME: 02:46:26 PM	

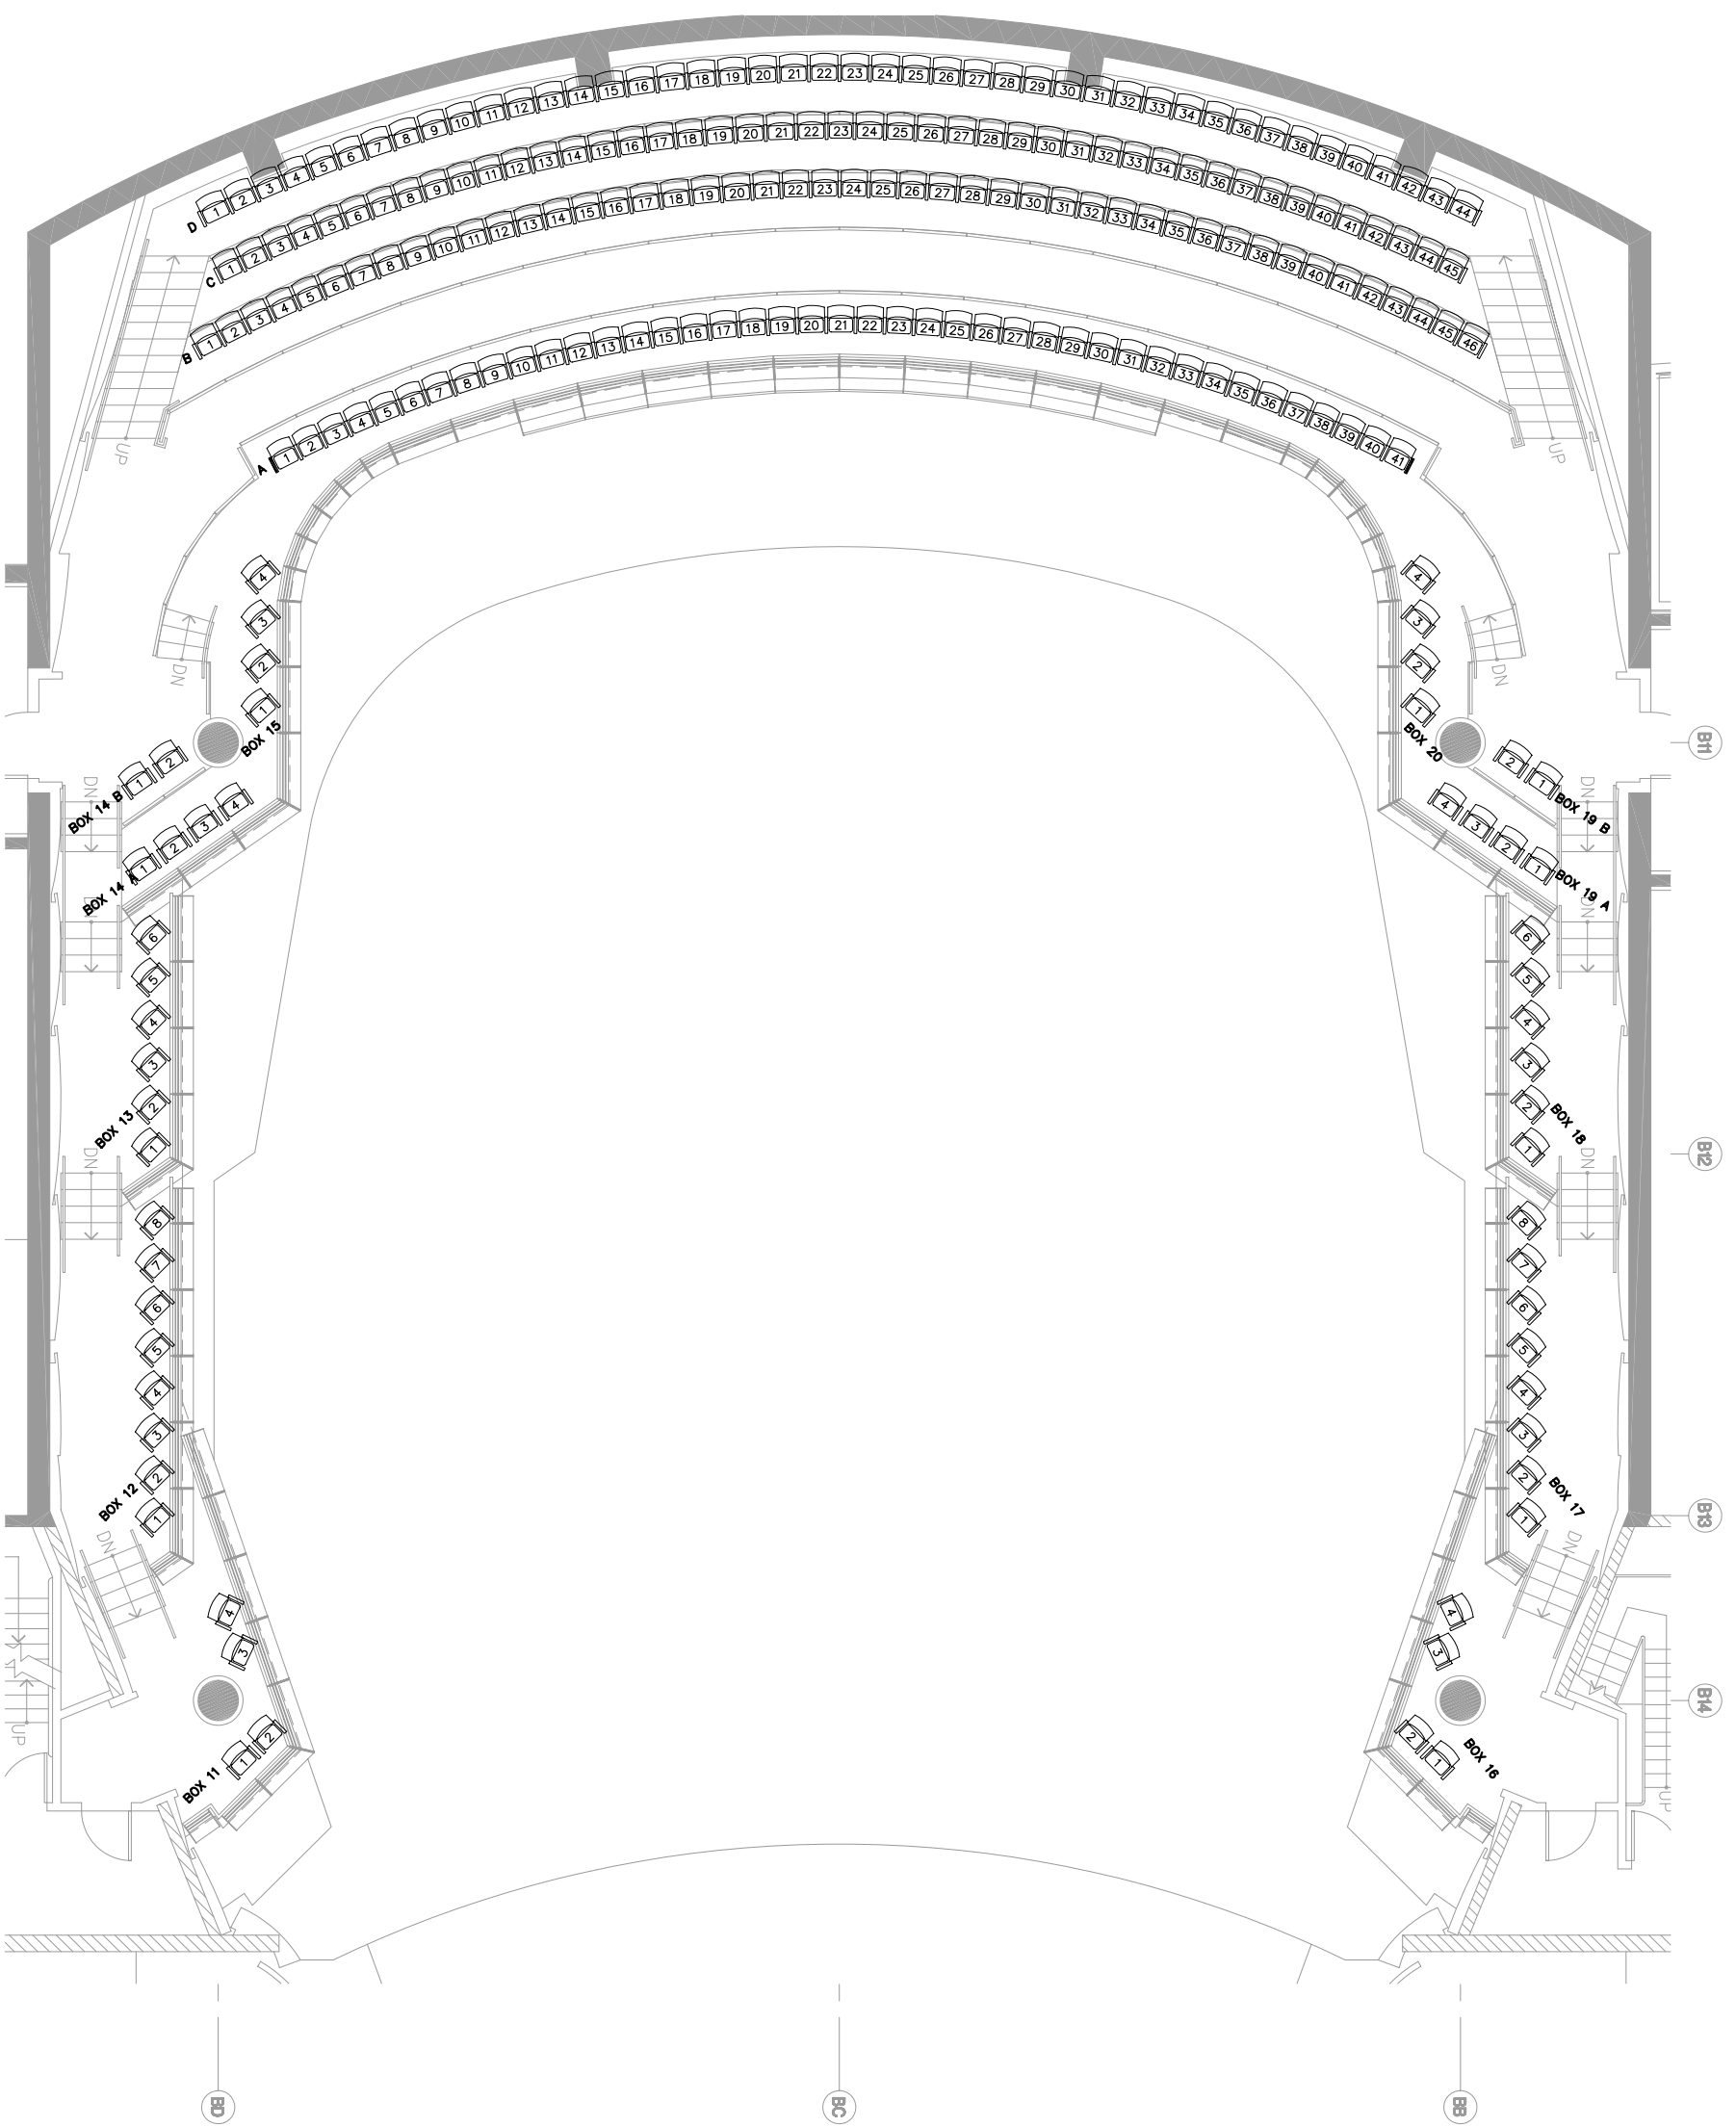

SEAT NUMBERING CHANGES FROM ORIGINAL DTS-183 DRAWING ARE SHOWN CLOUDED.

THIS DRAWING "DTS-183B-REVISION 1" CORRESPONDS TO QUINETTE DRAWING SUBMITTAL 12610-02-R1 WITH LAYTON STAMP DATED 1-26-04.

THERE ARE NO CHANGES IN SEAT NUMBERING COMPARED TO ORIGINAL DRAWING DTS-183C. CONFIRM THAT THIS IS CORRECT WITH SEAT INSTALLATION.

969 - ORCHESTRA LEVEL
 790 FIXED, 20 ROTATING,
 136 REMOVABLE, 4 LOOSE, 19 WHEELCHAIR
 381 - 1st MEZZANINE (3rd BALCONY)
 176 FIXED, 20 ROTATING, 38 LOOSE,
 4 WHEELCHAIR
 232 - BALCONY (2nd BALCONY)
 176 FIXED, 56 LOOSE
 1582 - TOTAL (WHEELCHAIR SEATS INCLUDED)
 POTENTIAL INCREASE IF WHEELCHAIR SPACES FILLED
 WITH TEMPORARY CHAIRS)

1 PLAN AT BALCONY (SECOND BALCONY)
 1/8" = 1'-0"

W M ARCHITECTS		LYRIC BALCONY SEAT NUMBERS	
700 N. 1ST ST. SUITE 200 DENVER, CO 80202		1/8" = 1'-0"	
PHONE: 303.733.1111		DTS-183C	
FAX: 303.733.1112		REV 1	
WWW.WMARCHITECTS.COM		DATE: 02/04/2005	